


# Volvo Selekt Signage

Frame size 8,000mm x 2,500mm powder coated white

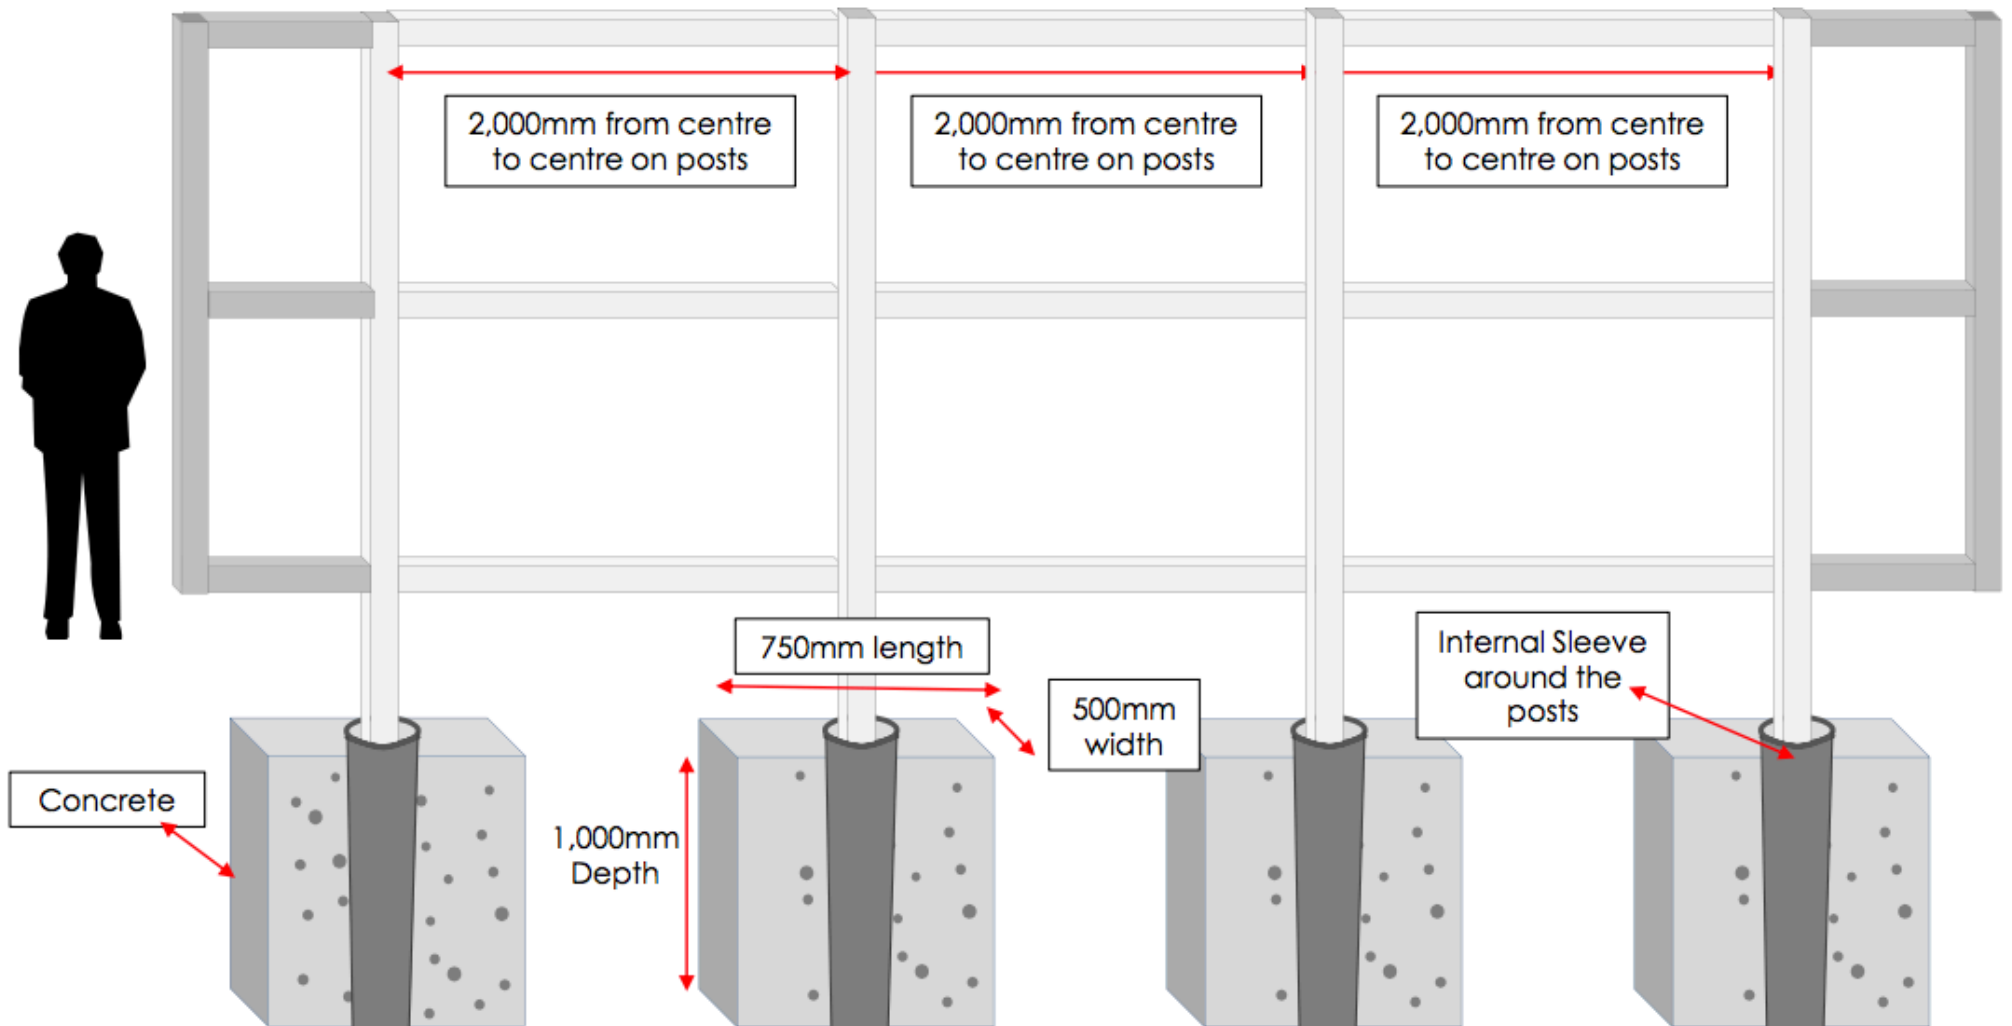

## PLEASE NOTE:

- Structural Engineer to confirm foundations suitable in ground conditions.
- Sleeves to be 150mm diameter and can be formed using PVC drainpipes and must be 1m into foundation.
- Top of foundation to be no more than 100mm below proposed finished floor level.